




WEST ELEVATION

SCALE: 1/8" = 1'-0"




NORTH ELEVATION

SCALE: 1/8" = 1'-0"

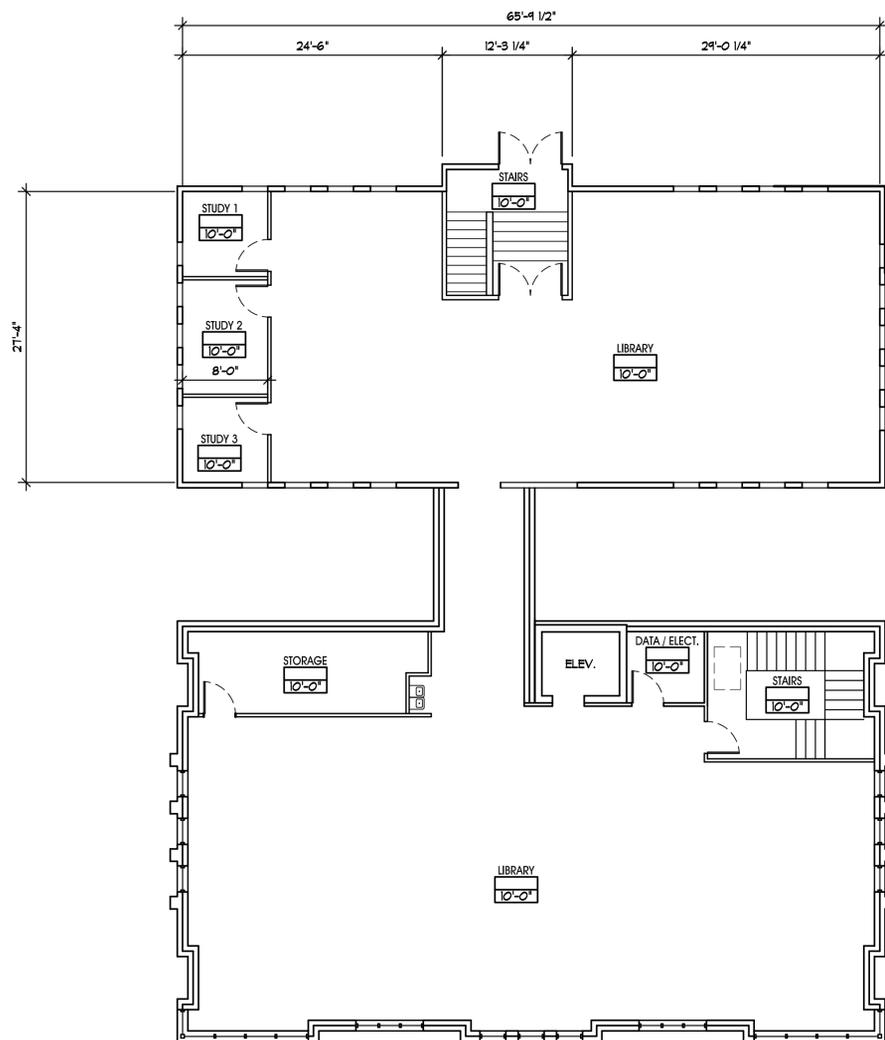

UPPER LEVEL FLOOR PLAN

SCALE: 1/8" = 1'-0"

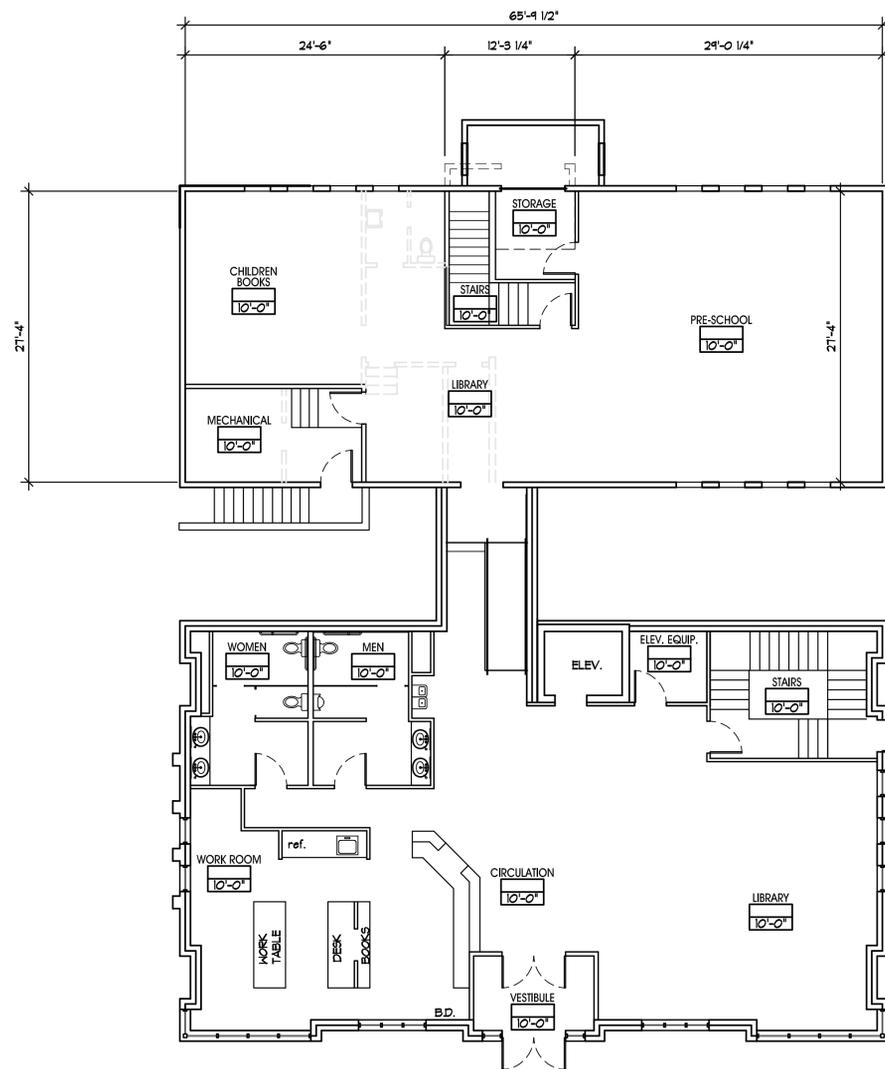

MAIN LEVEL FLOOR PLAN

SCALE: 1/8" = 1'-0"

REV#:	REVISION DESCRIPTION:	DATE:

Skyline
A/E/S, INC.
Architecture / Engineering / Surveying
95 W. Golf Course Rd. #101, Logan, UT 84321
(435) 752-8501 / Fax (435) 752-8597

This document and the ideas incorporated herein, as an instrument of professional service, are the property of SKYLINE A/E/S, INC. and are not to be used in whole or in part, for another project without the written authorization of an authorized representative of SKYLINE A/E/S, INC. Unauthorized use will be prosecuted to the fullest extent of the law.

Professional Seal:

Copyright © 2009 SKYLINE A/E/S, INC.

Project Title:
**SMITHFIELD LIBRARY
REMODEL / ADDITION**
SMITHFIELD, UTAH

Sheet Title:
PLAN / ELEVATIONS

Drawn By:	Project Number:	Drawing Type:
Designed By:	Date:	Sheet Number:
Reviewed By:	Sheet Scale: 1/8" = 1'-0"	of