


# Smithfield City Sewer Map

Proposed and Existing  
Figure 7-1

Plot Date: September 2005

Note: Alignment of proposed Pumped Service Area features are conceptual and may change as development is approved

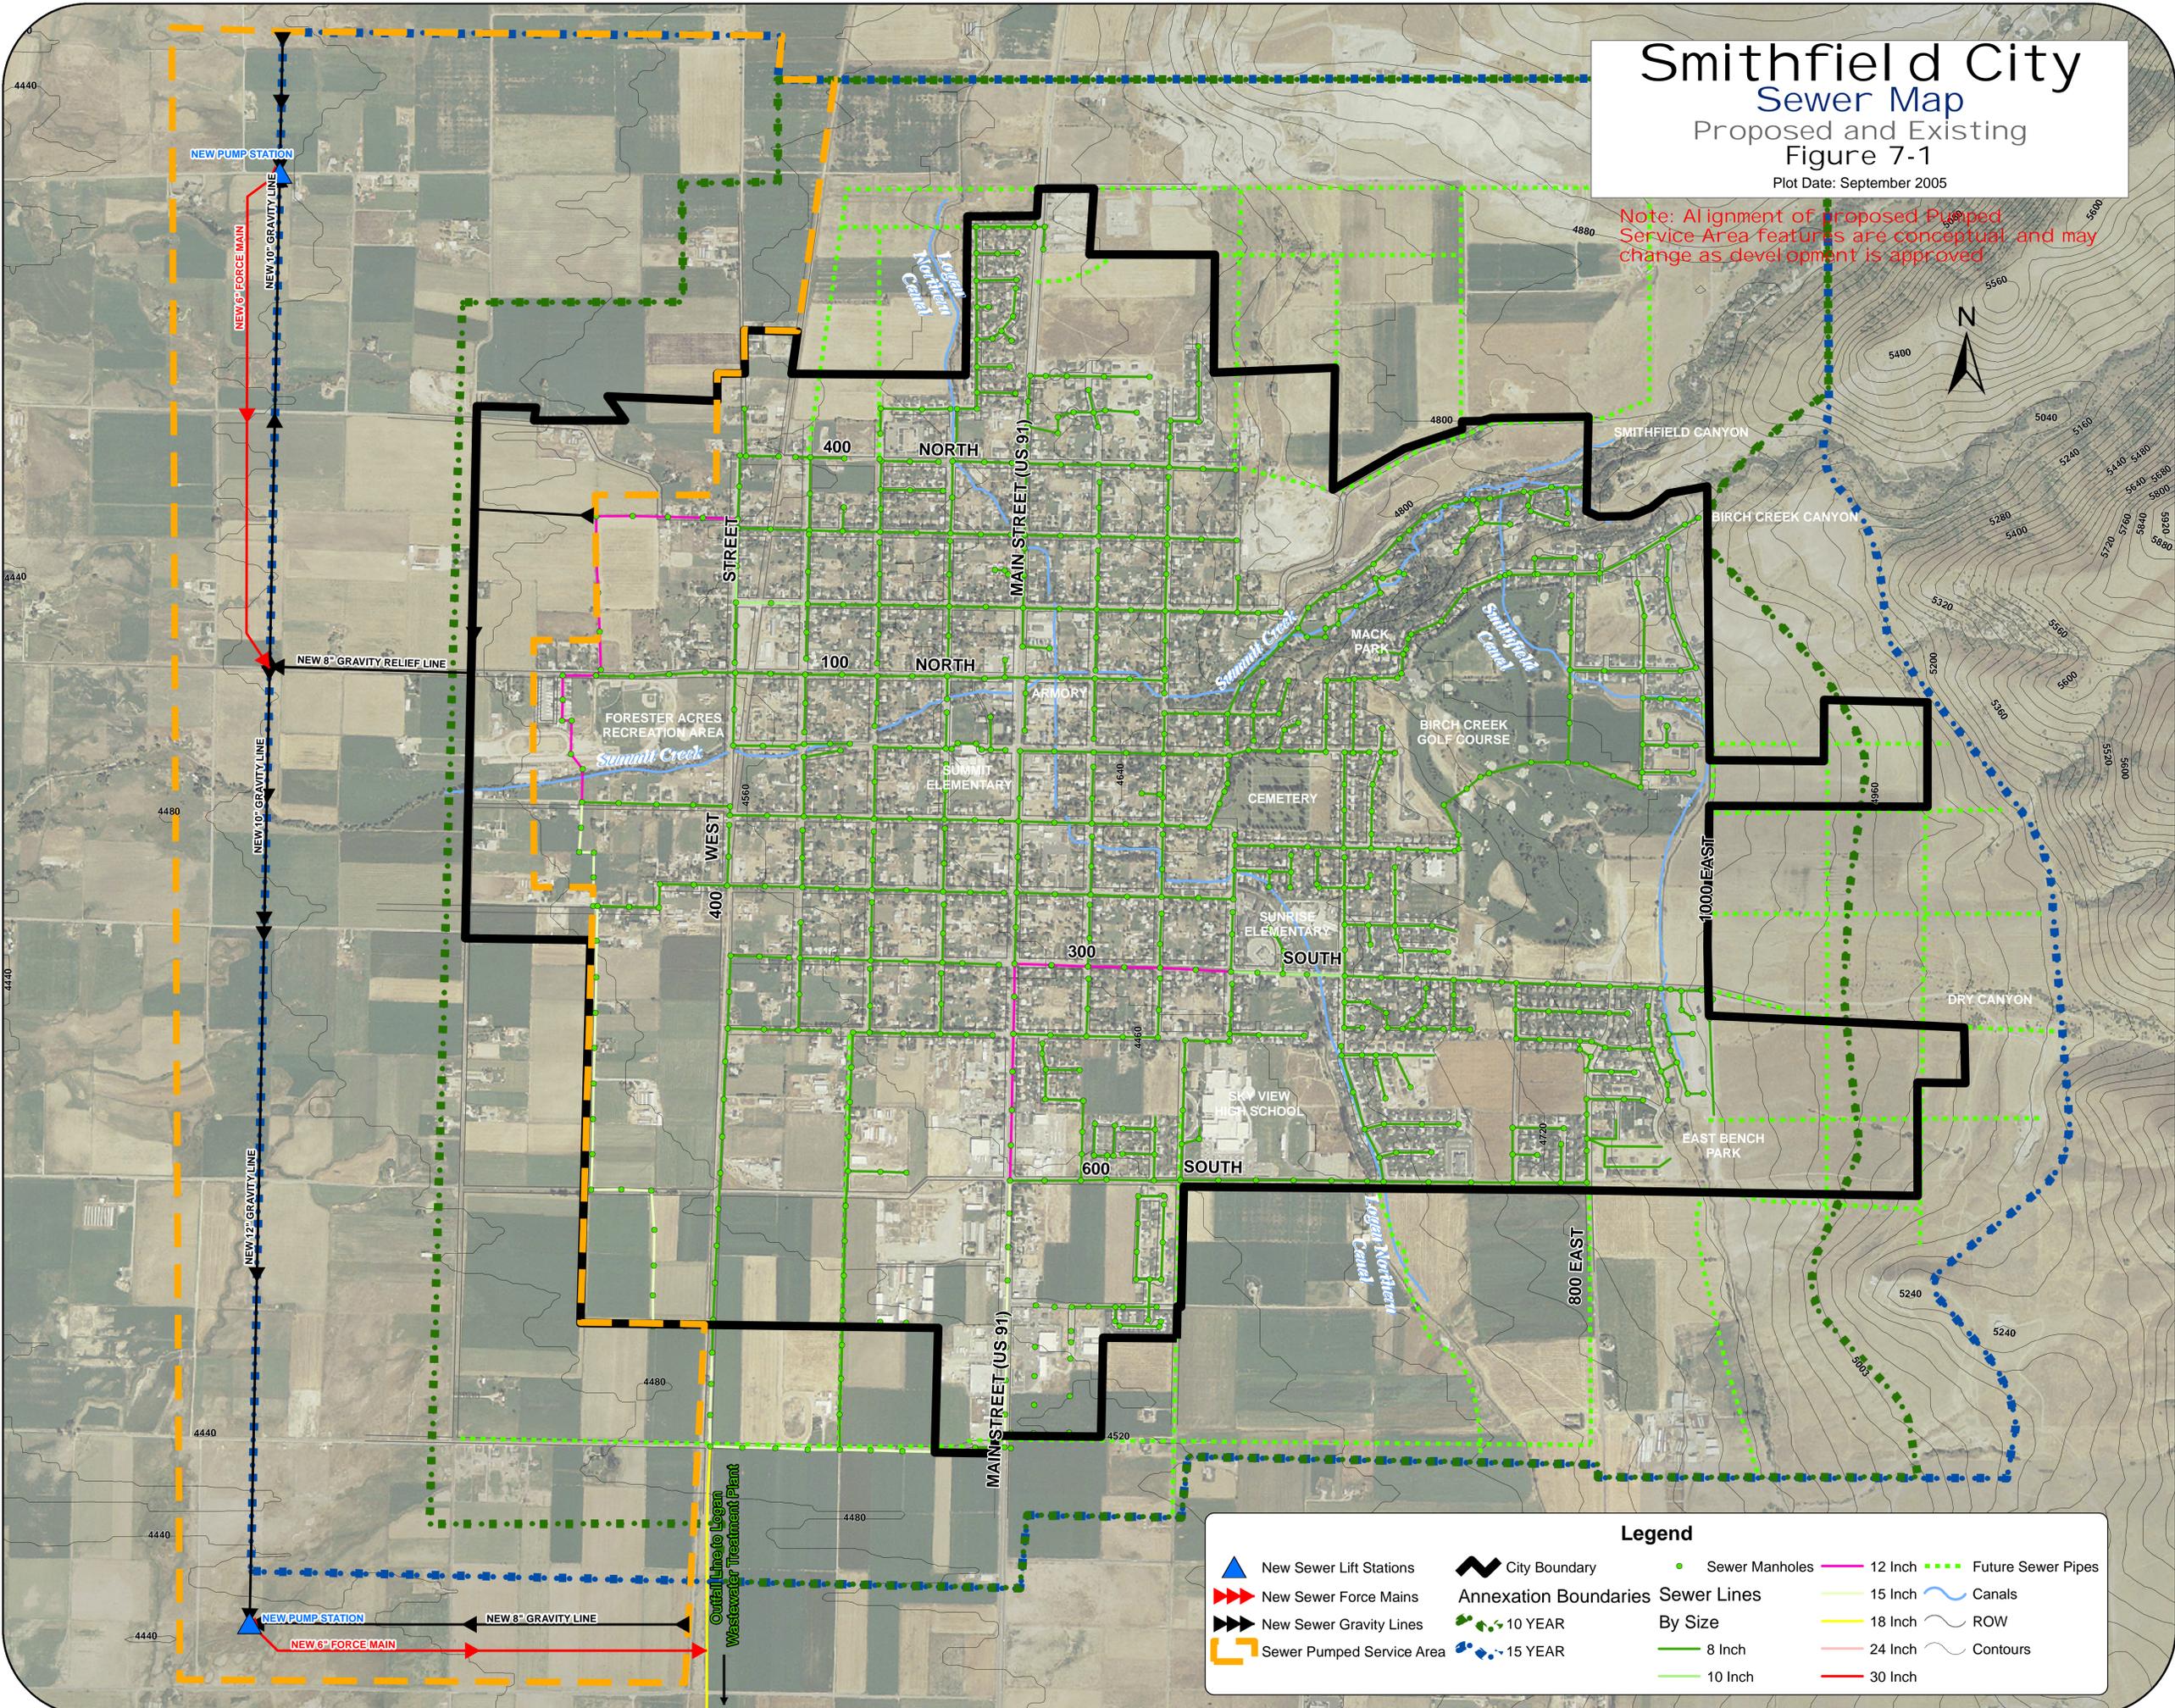

**Legend**

New Sewer Lift Stations	City Boundary	Sewer Manholes	12 Inch	Future Sewer Pipes
New Sewer Force Mains	Annexation Boundaries	Sewer Lines	15 Inch	Canals
New Sewer Gravity Lines	10 YEAR	<b>By Size</b>	18 Inch	ROW
Sewer Pumped Service Area	15 YEAR	8 Inch	24 Inch	Contours
		10 Inch	30 Inch	