

POLE BY MOUNTAIN STATES
 14' ALUMINUM 14 FLUTE POLE
 PAINTED WITH FIRST 16'
 OF POLE & BASE PLATE TO BE
 COATED WITH COLD TAR EPOXY
 MIN EPA OF 20 IN 80 MPH ZONE
 (1.3 GUST FACTOR)


ANCHOR PLATE DETAIL

11 3/4" DIAMETER BASE PLATE
 11'-12" VAR BOLT CIRCLE
 ACCOMMODATES 3/4" BOLTS

HIGH DENSITY ELASTOMER DECORATIVE
 BASE DENSITY OF 7 LBS PER CUBIC
 FEET PAINTED (SPECIFY COLOR) WITH A
 MODIFIED URETHANE BEDLINEAR COATING
 (STAYS FLEXIBLE OVER TIME W/MAX ADHESION)
 BASE TO BE AN AVERAGE OF 5/8" THICK

(See Detail with City Logo)

REVISIONS:			
MOUNTAIN STATES LIGHTING		P.O. Box 13358 Ogden, Utah 84412-3358 Phone 801-605-9057 Fax 801-605-9058	
JOB NAME: 14' EFA WASHINGTON LOGO POLE - SMITHFIELD			
SCALE: NTS	DATE: 1-11-07	DRAWN BY: dip	DRAWING NUMBER: 14EFA-NW-SMITH-1-11-06
REP: Mountain States	QUOTE #:	LIST:	

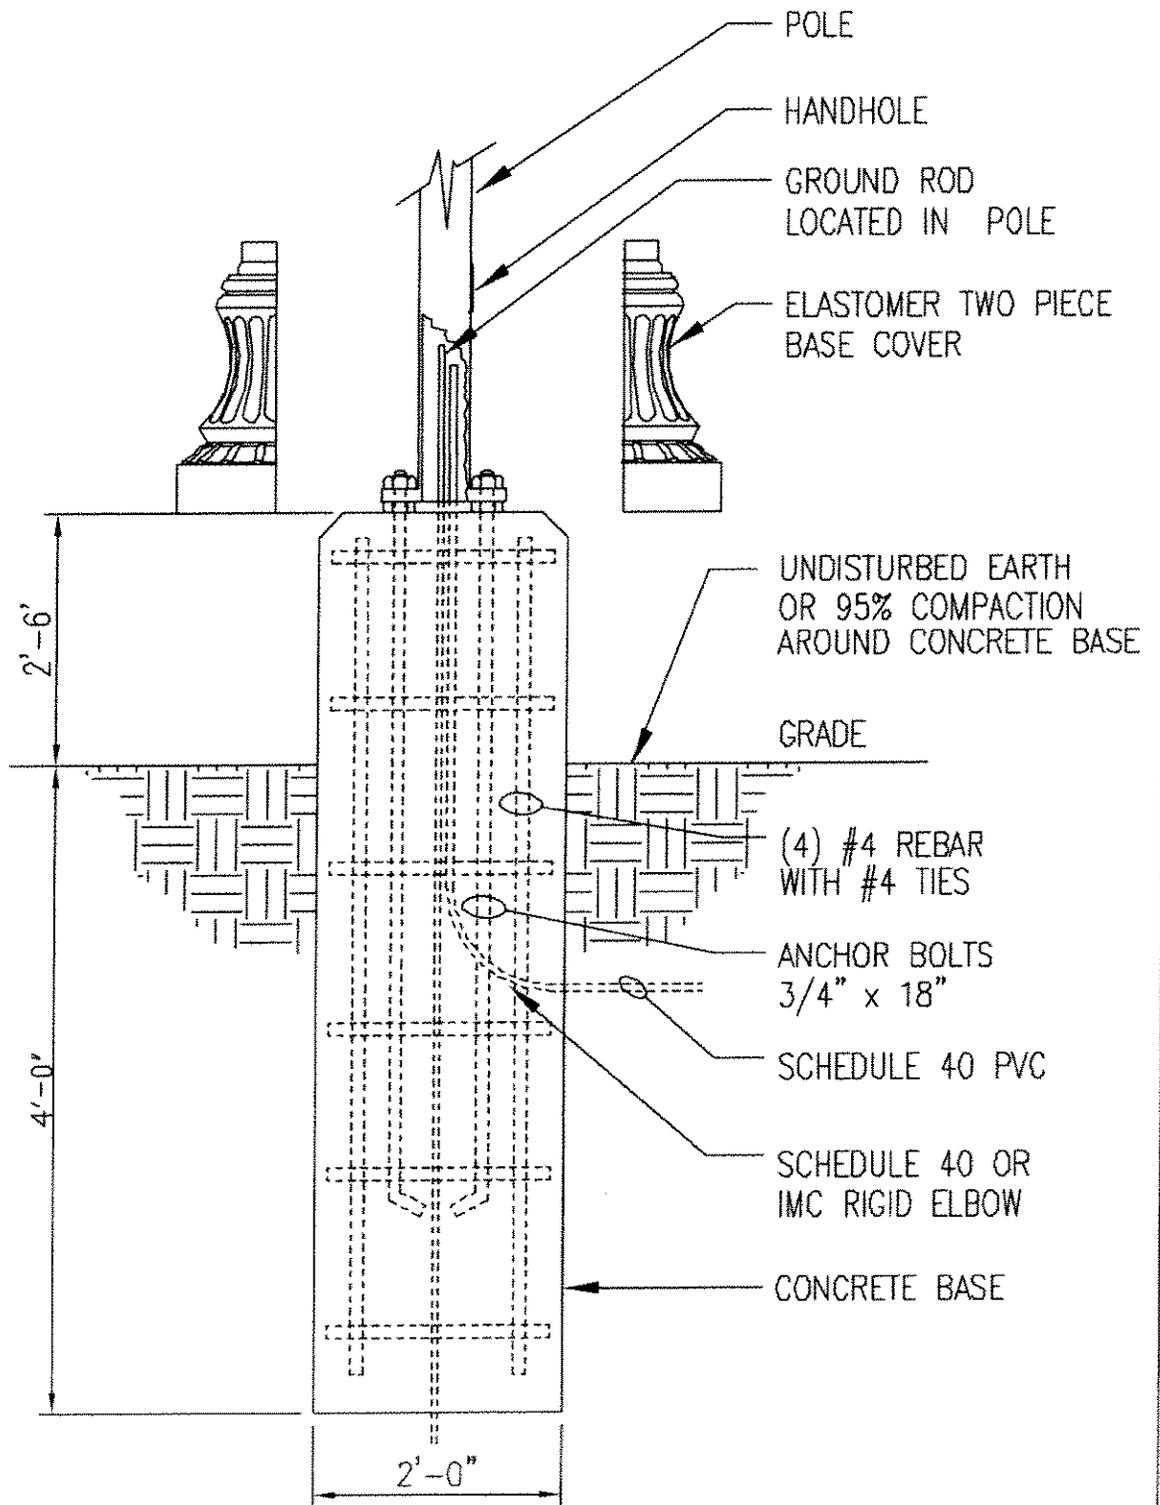


CONCRETE BASE DETAIL
FOR PARKING AREAS

NOTE!
IF DEPTH CANNOT BE
MET MASS MUST BE
EQUIVALENT TO MASS
SHOWN

NOTICE:
THIS DRAWING IS FOR REFERENCE
ONLY. CHECK FOR LATEST REVISION
PRIOR TO ORDERING

CONFIDENTIAL: This drawing is confidential
and proprietary to the HADCO Division of
Genlyte Thomas Group LLC (HADCO), and may
not be reproduced without the express written
consent of HADCO. Any use hereof or of any
of the information or detail herein shall be
for the sole benefit of HADCO, © 2002 HADCO


PRODUCT APPROVALS	
SALES	
ENG.	
CUST.	

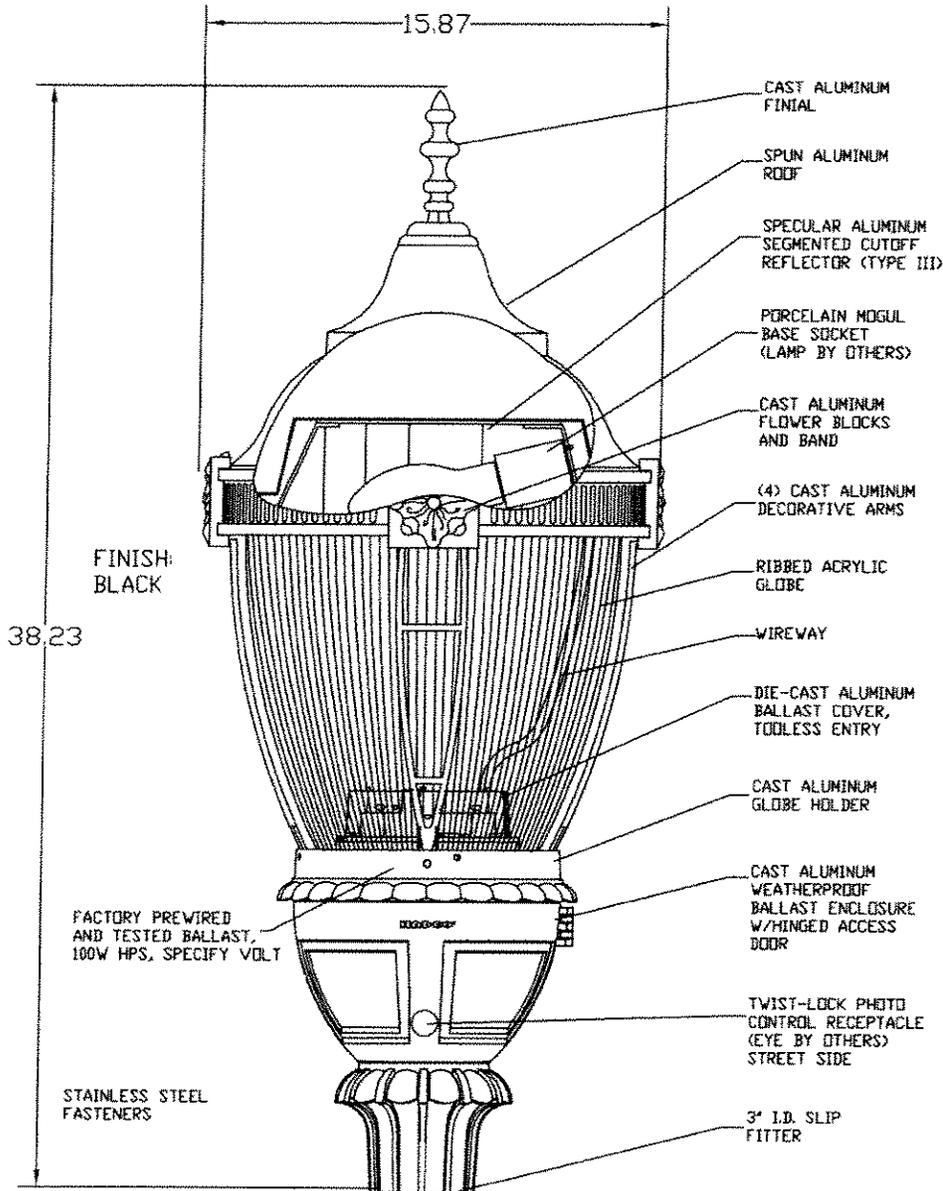

HADCO PART#
C3025

HADCO GENLYTE THOMAS		100 Craftway P.O. Box 128 Littlestown, Pennsylvania 17340-0128 Phone 717-359-7131 Fax 717-359-9515 www.hadcolighting.com	
JOB NAME: <i>Smithfield Residential Standard</i>			
SCALE: <i>NTS</i>	DATE: <i>1/11/07</i>	DRAWN BY: <i>DLP</i>	DRAWING NUMBER: <i>C3025</i>
REP: <i>Mountain States</i>		QUOTE #:	DIST.:

SPECIFY DIAMETER
OPENING FOR POLE
MAXIMUM 5.25' ROUND.

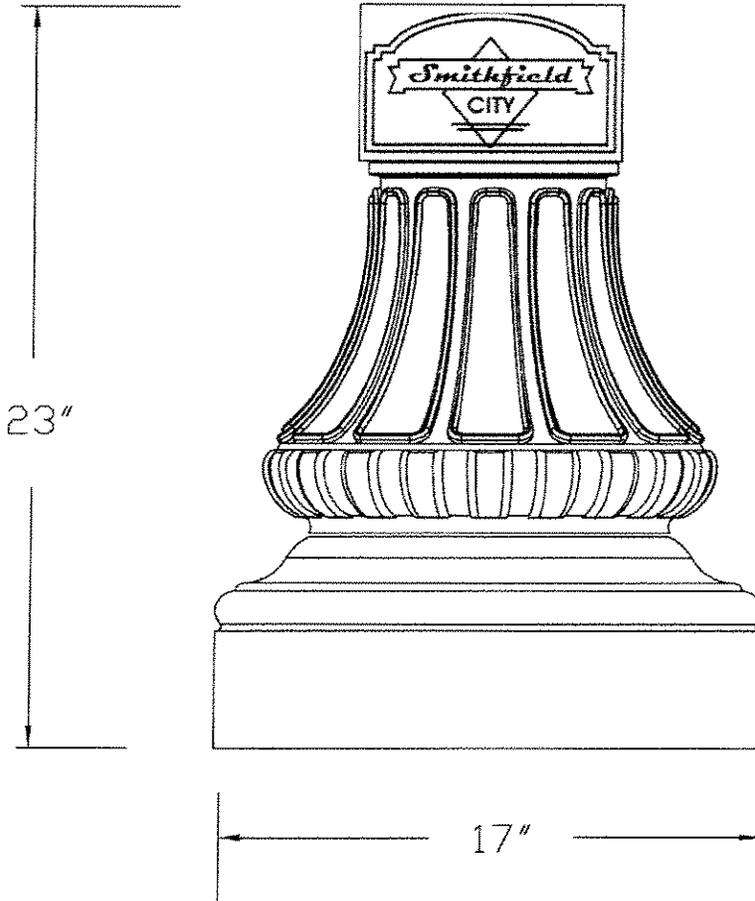


OPTIONAL TOP RING
ON TOP OF THE BASE
(ADDING 5 INCHES IN HEIGHT),
FOR ENGRAVING OF ANY
DESIGN OR TEXT
I.E.; EAGLE LOGO, CITY LOGO,
CITY NAME, STREET NAME, ETC.

WASHINGTON STYLE 17"
NORTHWEST STANDARDS CORP
HIGH DENSITY ELASTOMER TWO-PIECE
WRAPAROUND, OR SINGLE PIECE
SLIDEOVER DECORATIVE BASE

BASE BY NORTHWEST STANDARDS
PART# NW-17"W x 19"H-HDEB-COLOR
HIGH DENSITY ELASTOMER DECORATIVE
BASE, DENSITY OF 71LBS PER CUBIC
FOOT. PAINTED (SPECIFY COLOR) WITH A
MODIFIED URETHANE BEDLINER COATING
(STAYS FLEXIBLE OVER TIME W/MAX ADHESION)
BASE TO BE AN AVERAGE OF 5/8" THICK

REVISIONS:			
MOUNTAIN STATES LIGHTING		P.O. Box 13358 Ogden, Utah 84412-3358 Phone 801-605-9057 Fax 801-605-9058	
JOB NAME: MOUNTAIN STATES LIGHTING NEW WASHINGTON BASE			
SCALE:	DATE:	DRAWN BY:	DRAWING NUMBER:
NTS	6/7/04	PMP	NW-17" X 19"- HDEB
REP:	QUOTE #:	DIST:	
Mountain States			

Streetlight Point-of-Disconnect Diagram

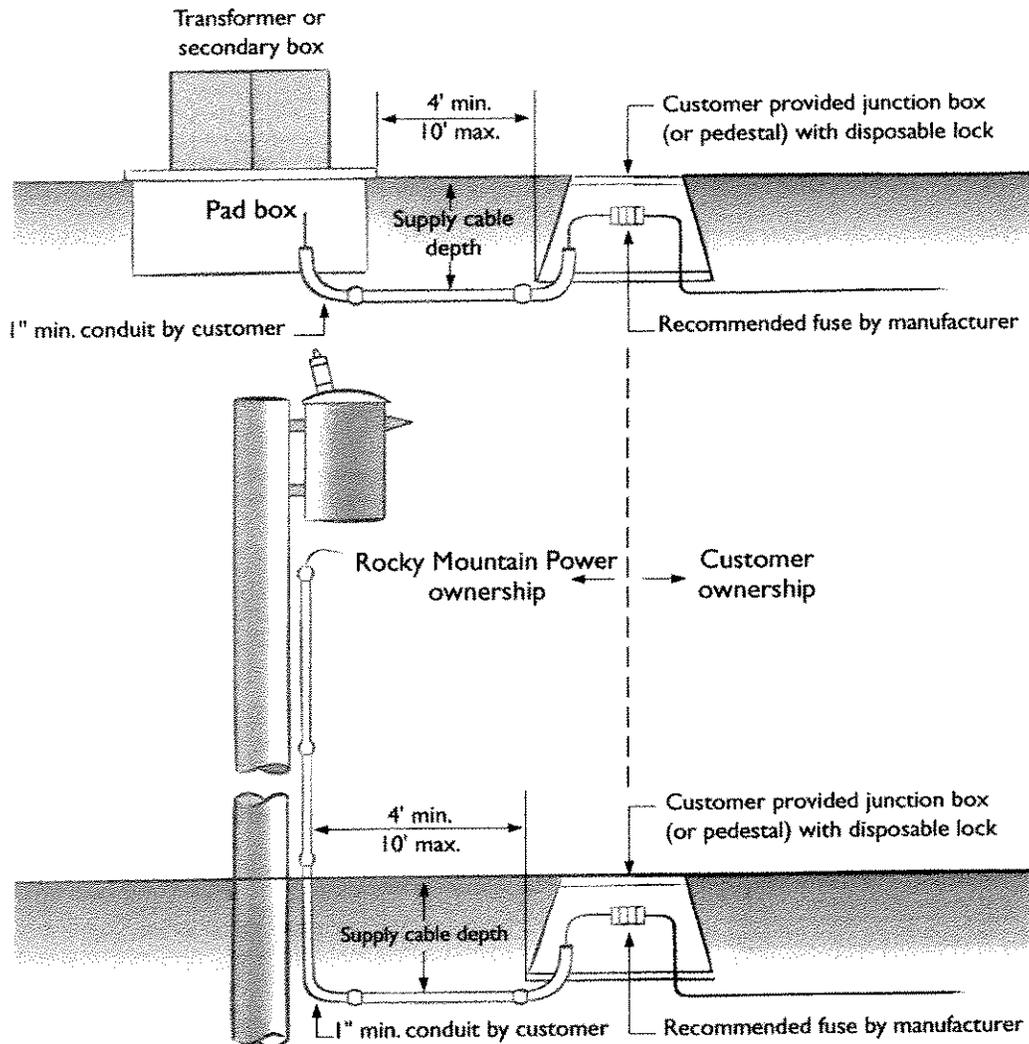

Customer is responsible for:

- Providing and installing a junction box or pedestal, conduit, fusing and customer-owned wire. The junction box or pedestal must be strong enough for incidental traffic areas
- Coordinating with Rocky Mountain Power on junction box or pedestal location and all digging within the vicinity of Rocky Mountain Power facilities
- Ensuring that construction of new or remodeled installations conform to applicable provisions of the NEC State Rules, as well as city and county codes

Rocky Mountain Power is responsible for:

- Making the connection within Rocky Mountain Power facilities (transformer or secondary box)