


**DEDICATION PLAT FOR
200 NORTH STREET
SMITHFIELD, UTAH**

A PART OF THE NORTHWEST QUARTER OF SECTION 28,
TOWNSHIP 13 NORTH, RANGE 1 EAST, SALT LAKE
BASELINE AND MERIDIAN

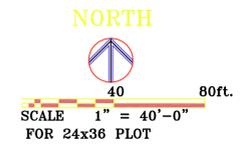

- LEGEND**
- PARCEL BOUNDARY
 - ADJOINER
 - EXISTING FENCE
 - POST
 - FOUND REBAR
 - REBAR W/ PLASTIC CAP MARKED PELS 275617
 - CL MONUMENT
 - (120' B.R.) DEED RECORD DISTANCE
 - POWER POLE w/ OVERHEAD POWER LINE

SURVEYOR'S CERTIFICATE
I, Brian G. Lyon, a Registered Land Surveyor, hold Certificate No. 273617, as prescribed by the laws of the State of Utah, and do hereby certify that by authority of the owners, I have made a survey of the tract of land shown on this plat, which is accurately described therewith.

BOUNDARY DESCRIPTION

OWNERS DEDICATION
KNOW ALL BY THESE PRESENTS THAT WE THE UNDERSIGNED OWNERS OF THE ABOVE DESCRIBED TRACT OF LAND, HAVING CAUSED THE SAME TO BE SET APART AS A STREET RIGHT OF WAY, TO BE HEREINAFTER KNOWN AS: "200 NORTH STREET" DO HEREBY DEDICATE, GRANT AND CONVEY TO SMITHFIELD CITY, UTAH THE ABOVE DESCRIBED TRACT OF LAND TO BE DESIGNATED AS A PUBLIC STREET. THE SAME TO BE USED AS A PUBLIC THOROUGHFARE FOREVER, AND ALSO TO BE USED FOR PUBLIC UTILITY AND DRAINAGE PURPOSES. THE SAME TO BE USED FOR THE INSTALLATION, MAINTENANCE AND OPERATION OF PUBLIC UTILITY SERVICE LINES AND DRAINAGE PURPOSES AS INTENDED FOR PUBLIC USE.


IN WITNESS WE HAVE HEREAFTER SET OUR SIGNATURES THIS ____ DAY OF _____, 20__.

CHAIRMAN

SECRETARY

ACKNOWLEDGEMENT
STATE OF UTAH
COUNTY OF CACHE
ON THE ____ DAY OF _____, 2008,
_____, PERSONALLY APPEARED
BEFORE ME, THE UNDERSIGNED NOTARY PUBLIC IN AND FOR SAID COUNTY OF _____ IN SAID STATE OF UTAH, THE SIGNERS OF THE ABOVE DEDICATION, WHO DULY ACKNOWLEDGED TO ME THAT THEY SIGNED IT FREELY AND VOLUNTARILY AND FOR THE PURPOSES THEREIN MENTIONED.

NOTARY PUBLIC
MY COMMISSION EXPIRES _____
RESIDING AT _____

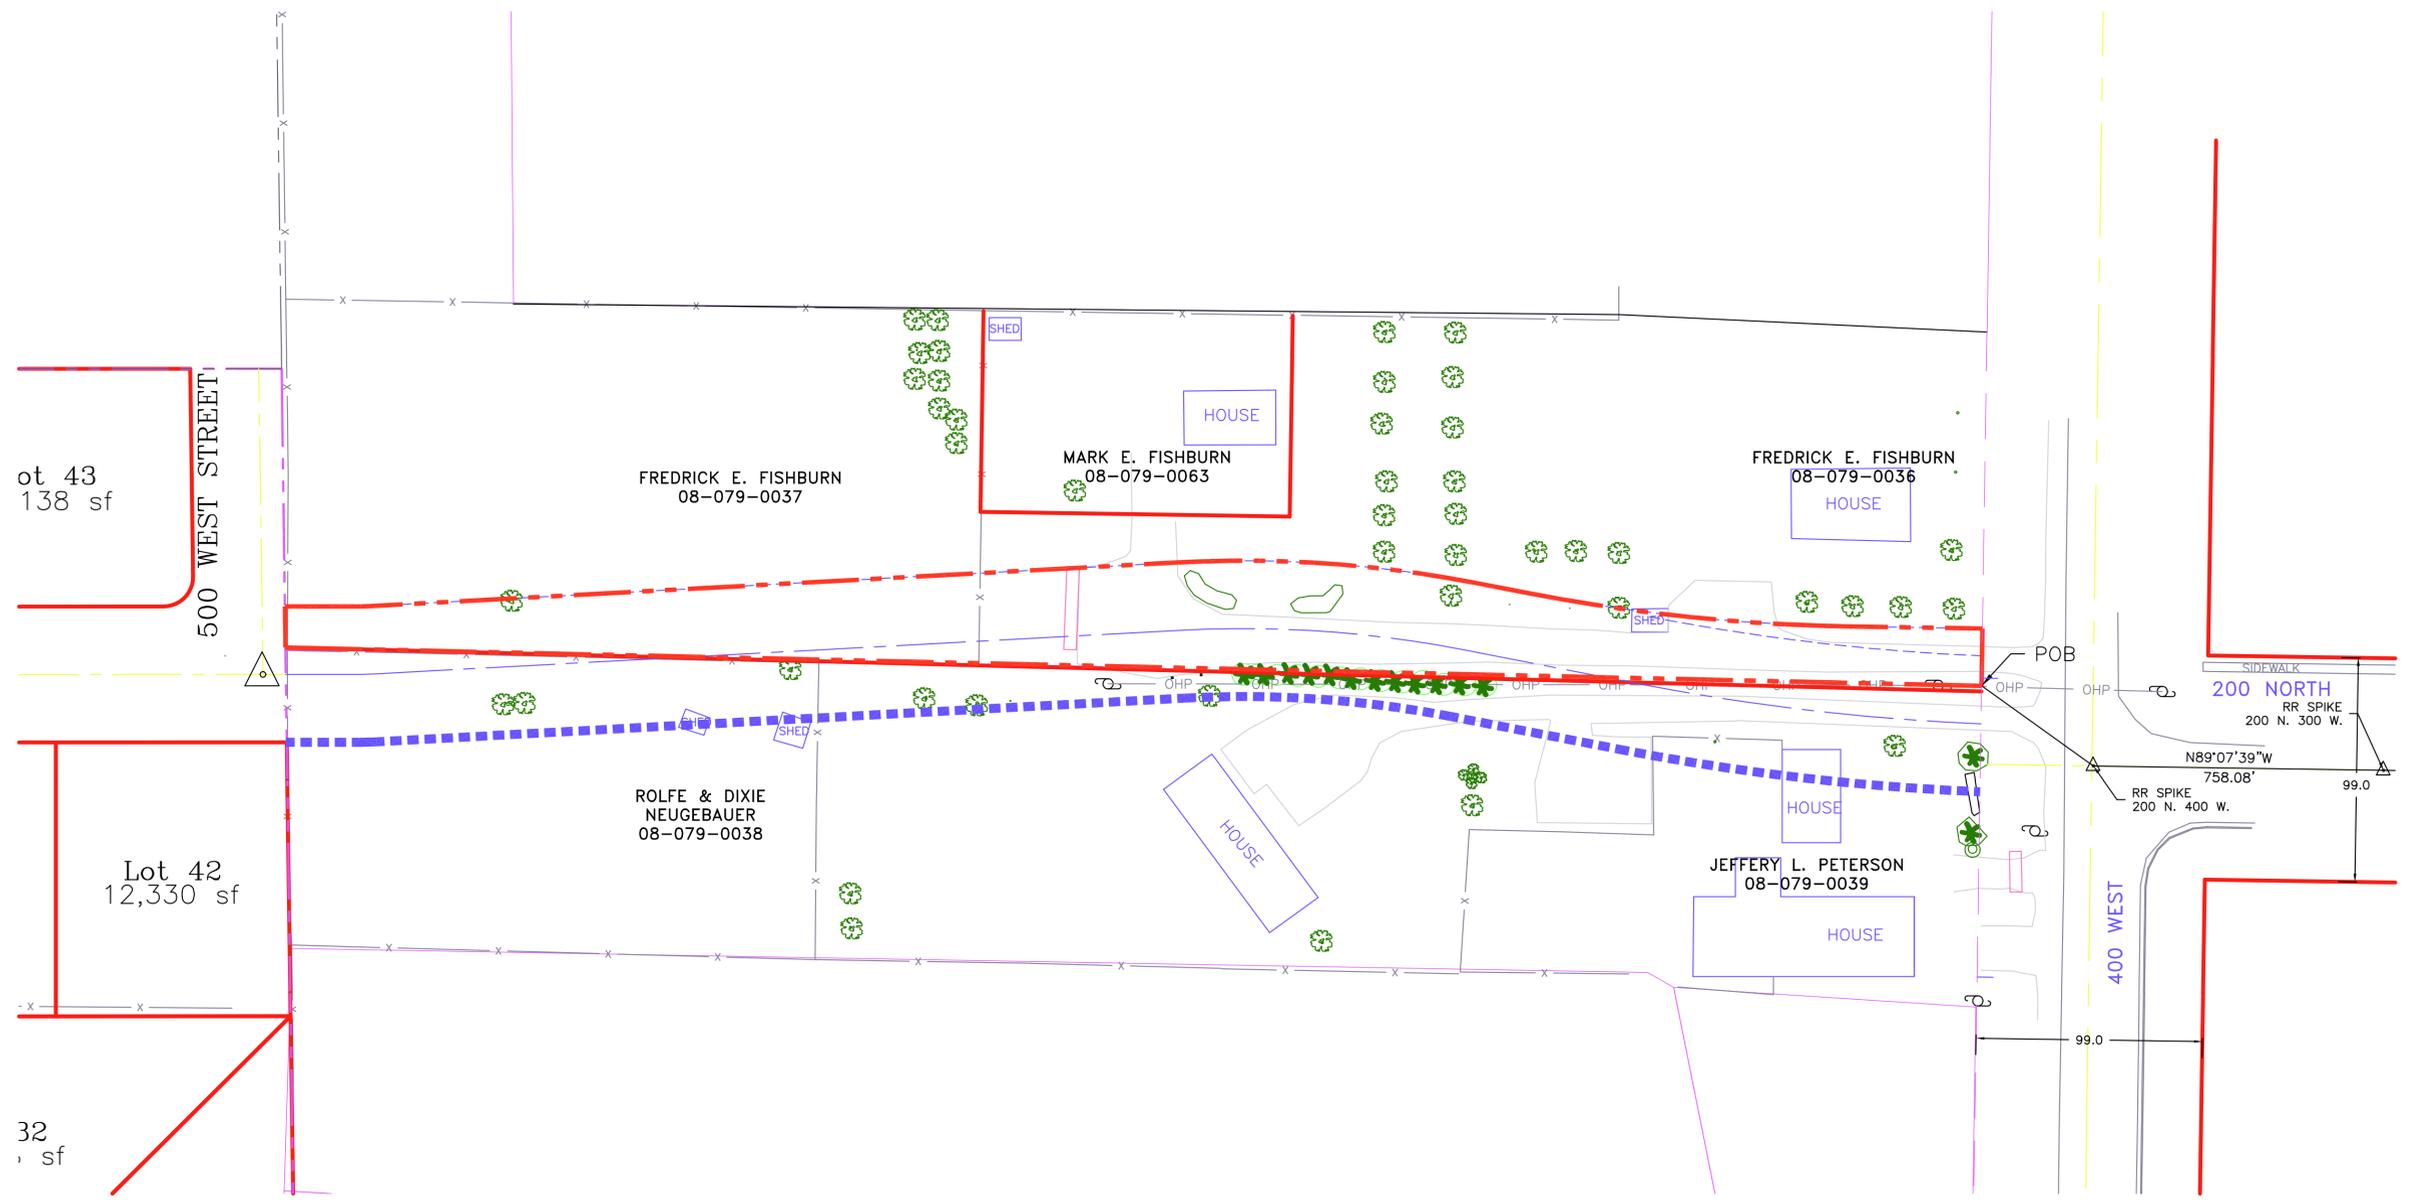

COUNTY SURVEYOR APPROVAL

APPROVED THIS ____ DAY OF _____, 20__ BY THE CACHE COUNTY SURVEYOR.

CACHE COUNTY SURVEYOR

MAYOR'S APPROVAL AND ACCEPTANCE

APPROVED THIS ____ DAY OF _____, 20__ BY THE SMITHFIELD CITY MAYOR.

SMITHFIELD CITY MAYOR

COUNTY RECORDER

STATE OF UTAH
COUNTY OF CACHE
THIS IS TO CERTIFY THAT THIS PLAT WAS FILED FOR RECORDING IN THE CACHE COUNTY RECORDERS OFFICE ON THE ____ DAY OF _____, 20__ AT ____ O'CLOCK AND IS DULY RECORDED.
FILING NO. _____

COUNTY RECORDER

APPROVAL AS TO FORM

APPROVED THIS ____ DAY OF _____, 20__ BY THE SMITHFIELD CITY ATTORNEY.

SMITHFIELD CITY ATTORNEY

CITY ENGINEER APPROVAL

APPROVED THIS ____ DAY OF _____, 20__ BY THE SMITHFIELD CITY ENGINEER.

SMITHFIELD CITY ENGINEER

ACE ALLIANCE CONSULTING ENGINEERS
88 WEST CENTER
LOGAN, UTAH 84321
(435) 755-5121

DATE	4-14-2009
DRAWN BY:	BGL
REVIEW BY:	BGL
JOB NO.	
LOCATION.	SMITHFIELD, UT